



NORTH ORIENTATION
SEE NOTE #4, SHEET 1

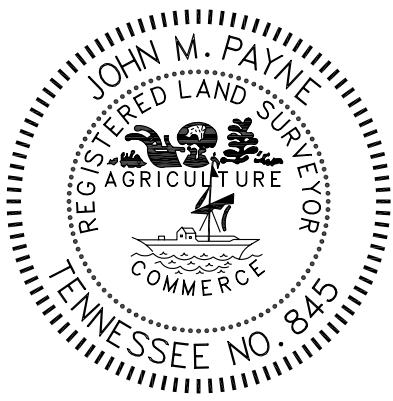

NOTES:

1. SEE SHEET 1 FOR GENERAL NOTES AND LEGEND.
2. ALL CERTIFICATES AND SIGNATURES ARE ON SHEET 1 OF 10.
3. LINE AND CURVE TABLES ARE ON SHEET 10 OF 10.

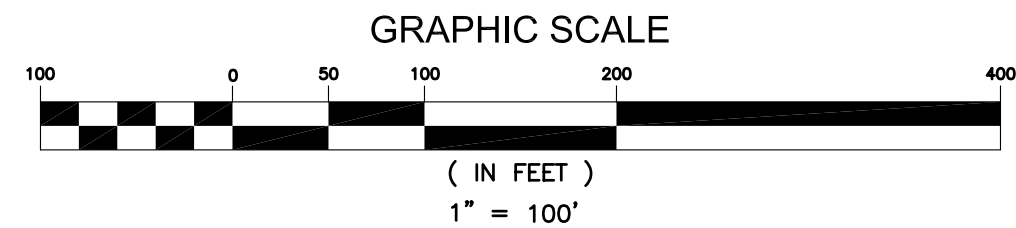

Quantum Environmental & Engineering Services, LLC

126 Dante Road
Knoxville, TN 37918
PHONE (865) 689-1395, FAX (865) 689-6844

PROJECT NO: 500364	DRAWN BY: DJH			
FILE: 500364-S-2-01.DWG	DESIGNED BY: DRS			
DATE: 05-09-08	CHECKED BY: JMP			
SCALE: 1"=100'	CADQA: QE2			
REV. DATE: N/A	REV: 0	0	05-09-08	ORIGINAL ISSUE
		NO.	DATE	DESCRIPTION OF REVISION

**RECORD PLAT OF HIGHLAND RESERVE
PHASE 3 - LOTS 71-90**

**4th CIVIL DISTRICT
ROANE COUNTY, TENNESSEE**

REFERENCE:
D.B. 1097
PG. 931

OWNER / DEVELOPER:
HIGHLAND RESERVE, LLC
1000 WATERFORD PLACE
KINGSTON, TENNESSEE
37763

S-2-06

SHEET 6 OF 10

S:\CADD\0500364 Highland Reserve\REVISED D\H\FINAL PLAT\500364-S-2-01-PHASE3-design-jmp.dwg, FINAL PLAT_SHT6, 6/17/2008 5:10:49 PM